

# 12-5057

Jewish Home for the Aging

1885 Victory Blvd. Reseda, CA

FM-07-109

CREATED BY: AMB

FrameMax, Inc.  
13915 Danielson St  
Suite 100  
Poway, CA 92064  
www.framemax.com





© FrameMax Inc.

CREATED: 12/12/2008

**APPROVED**

By Ivan Juarez at 9:23 am, Dec 12, 2008

## Bottom

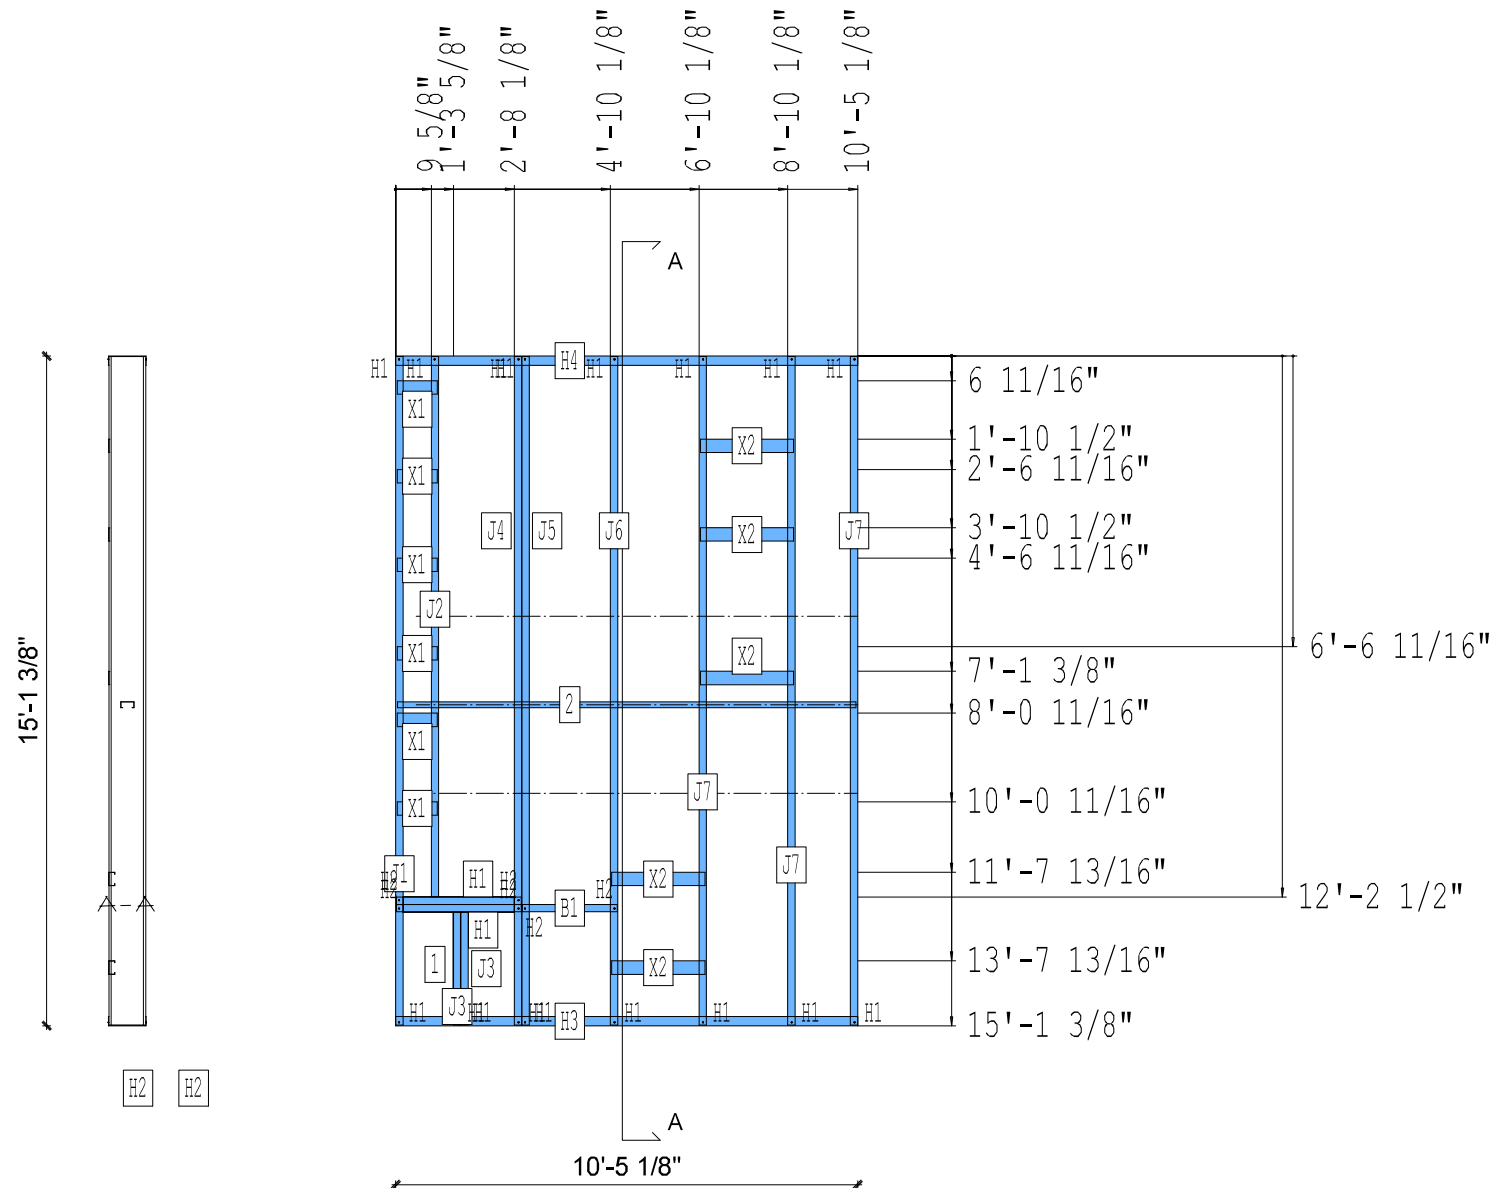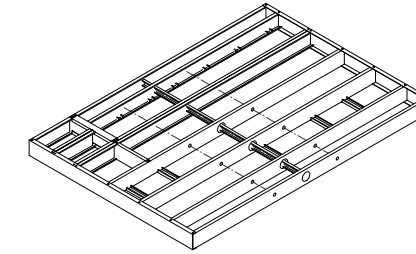

PIECE SCHEDULE						
LAB	QTY	MATERIAL	DESCRIPTION	LENGTH	ANG1	ANG2
1	1	1000T200-97	JOIST	2'-4 1/4"		
2	1	362S162-54	JOIST	10'-4 1/8"		
B1	1	1000S200-97	BLOCK	2'-1 11/16"		
H1	2	1000S200-97	OPENING TRIM	2'-9 13/16"		
H2	2	400T200-97	OPENING TRIM	2'-6 1/8"		
H3	1	1000T250-97	HEADER	10'-5 1/8"		
H4	1	1000T250-97	HEADER	10'-5 1/8"		
J1	1	1000S200-97	JOIST	15'-1 1/16"		
J2	1	1000S200-97	OPENING TRIM	12'-2 1/4"		
J3	2	1000S200-97	OPENING TRIM	2'-6 9/16"		
J4	1	1000S200-97	OPENING TRIM	15'-1 1/16"		
J5	1	1000S200-97	OPENING TRIM	15'-1 1/16"		
J6	1	1000S200-97	JOIST	15'-1 1/16"		
J7	3	1000S200-97	JOIST	15'-1 1/16"		
X1	6	362S162-33	FLAT TRACK B	10 7/8"		
X2	5	362S162-33	FLAT TRACK B	2'-1 1/4"		