


IF SHEATHING IS SHOWN ON SHOP DRAWING LIKE SO ATTACH TO END OF PANEL

TWO (2) #10 SMS 8" OC STAGGERED

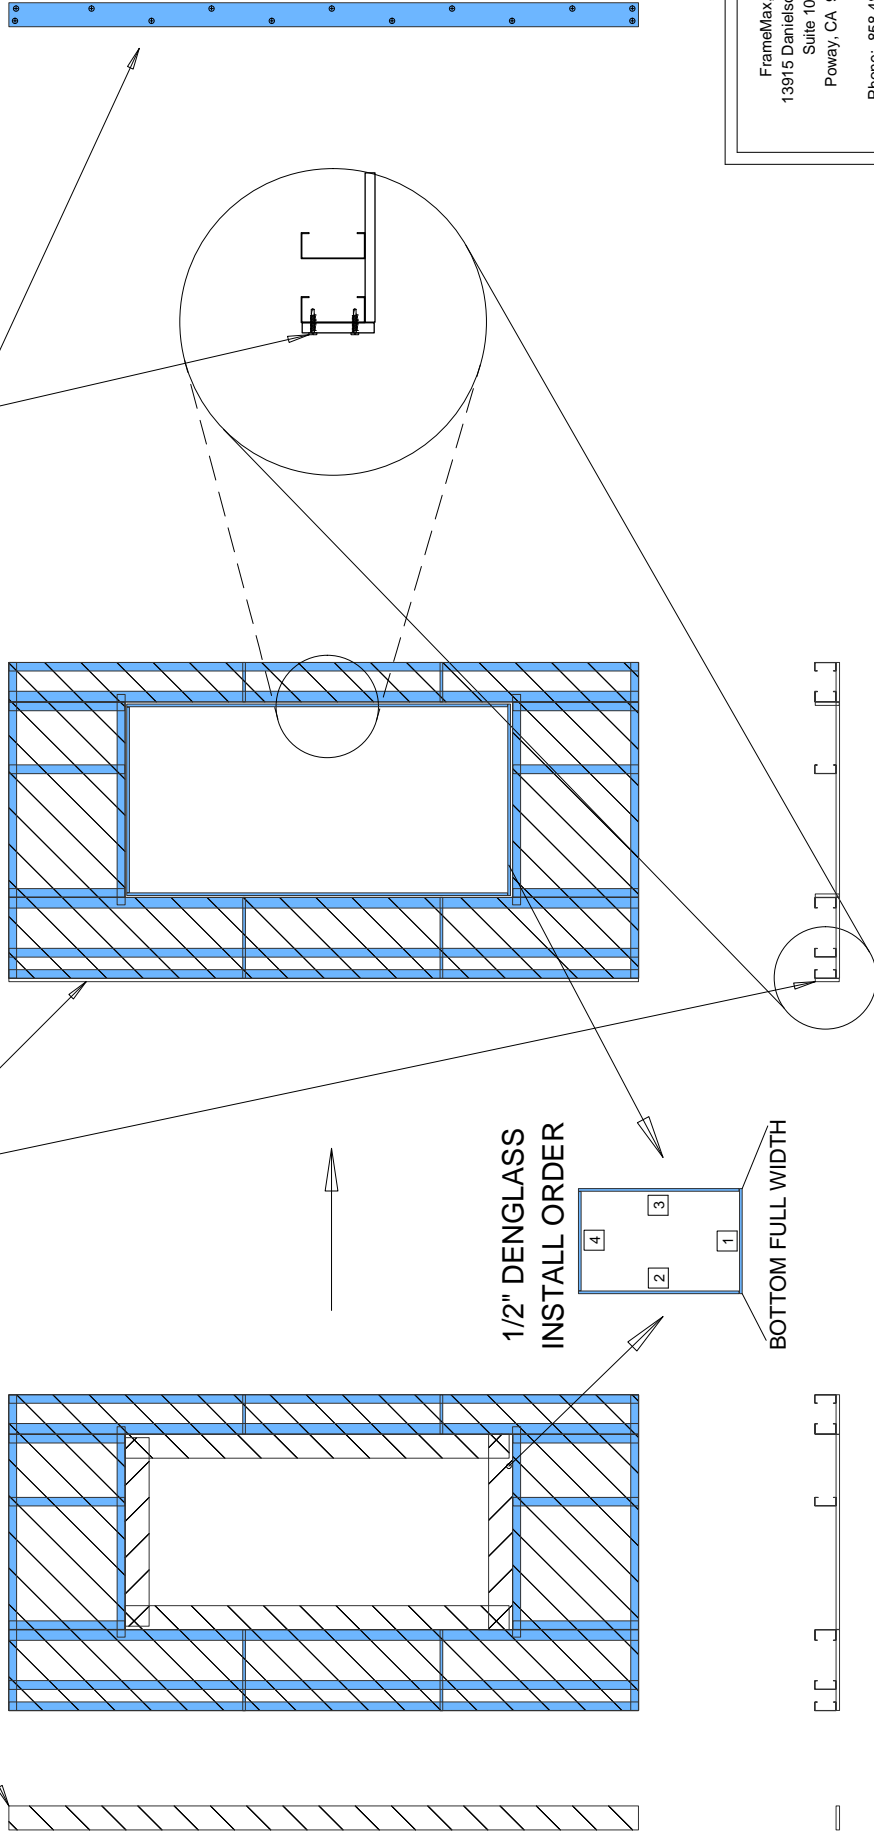

NOTE: INSTANCE COULD OCCUR ON LEFT, RIGHT, OR BOTH SIDES OF PANEL

Sheathing on End of Panel

FRAMEMAX

FrameMax, Inc.
13915 Danielson Street
Suite 100
Poway, CA 92064
Phone: 858 486-7200
Fax: 909 486-7220
www.framemax.com

FRAMEMAX

FM-07-109-JHA
JEWISH HOME

JHA-3